


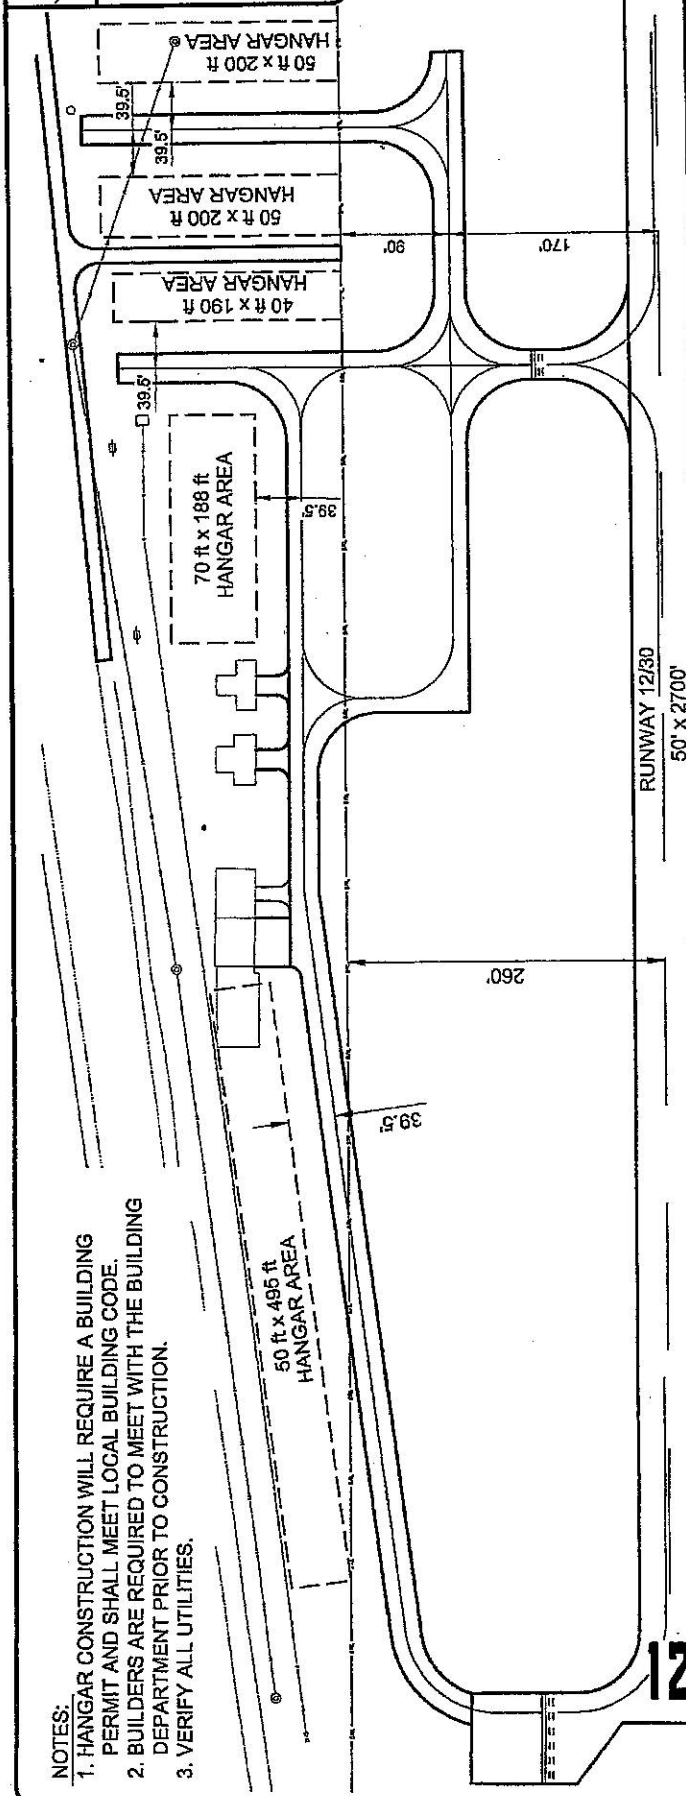

- NOTES:
- HANGAR CONSTRUCTION WILL REQUIRE A BUILDING PERMIT AND SHALL MEET LOCAL BUILDING CODE.
 - BUILDERS ARE REQUIRED TO MEET WITH THE BUILDING DEPARTMENT PRIOR TO CONSTRUCTION.
 - VERIFY ALL UTILITIES.



LEGEND

EXISTING EDGE OF PAVEMENT	⊙	EXISTING MANHOLE
CENTERLINE	—SS—	EXISTING SEWER LINE
BUILDING RESTRICTION LINE	—BRL—	EXISTING POWER PLOE
PROPOSED HANGAR AREA	⬡	EXISTING TELEPHONE RISER
EXISTING BUILDING	—W—	EXISTING WATER LINE

